




Existing Conditions
NW 45th St Cross Section
66 Foot Right-of-Way

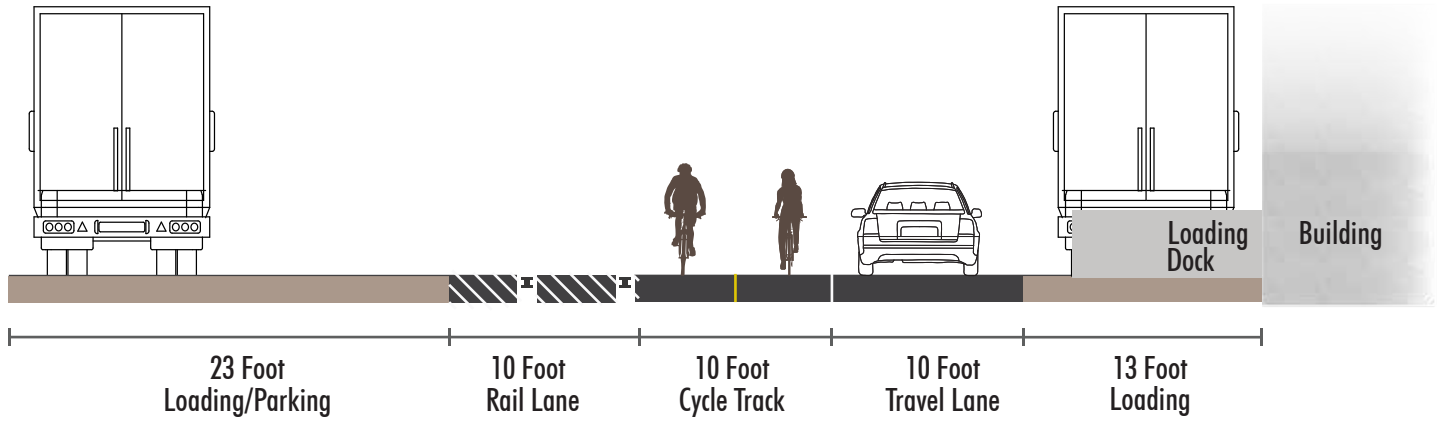


Missing Link Proposed Condition
NW 45th St Cross Section
66 Foot Right-of-Way

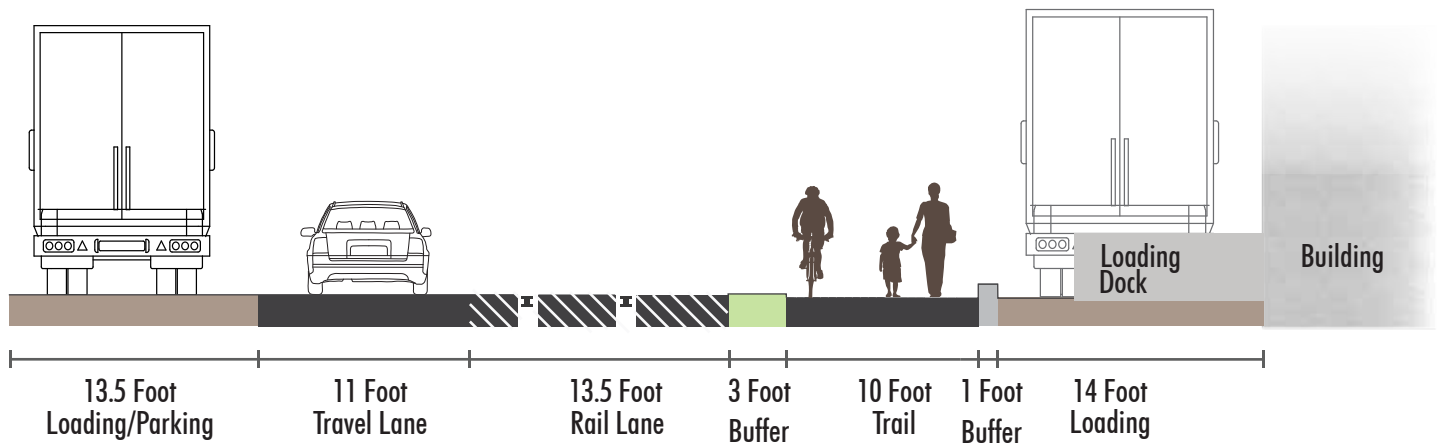


Existing Conditions
Shilshole Ave NW Cross Section
100 Foot Right-of-Way

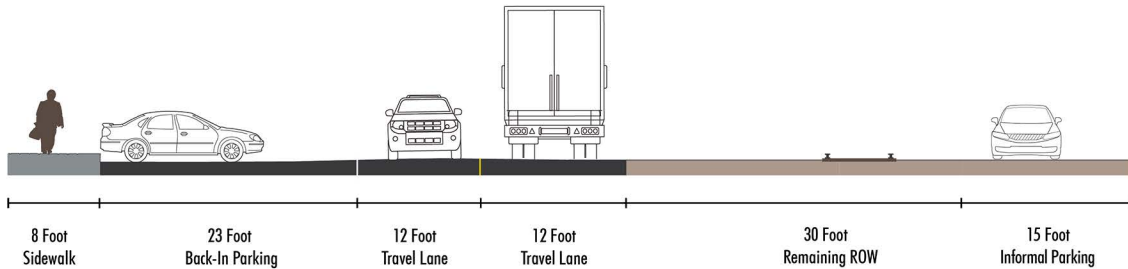


Missing Link Proposed Condition
Shilshole Ave NW Cross Section
100 Foot Right-of-Way

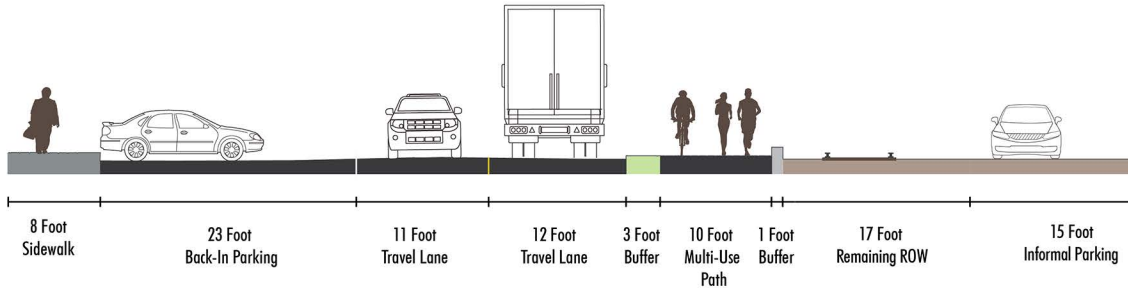


Existing Conditions
NW Market St Cross Section
100 Foot Right-of-Way

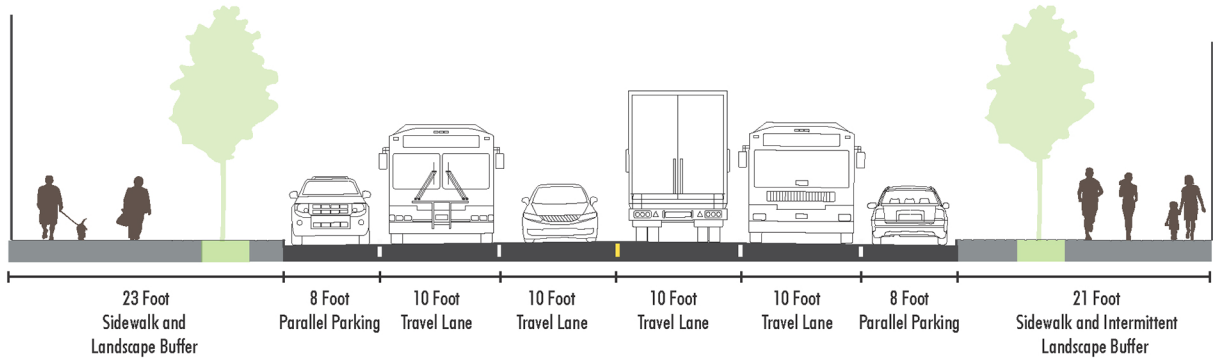

Missing Link Proposed Condition
NW Market St Cross Section
100 Foot Right-of-Way

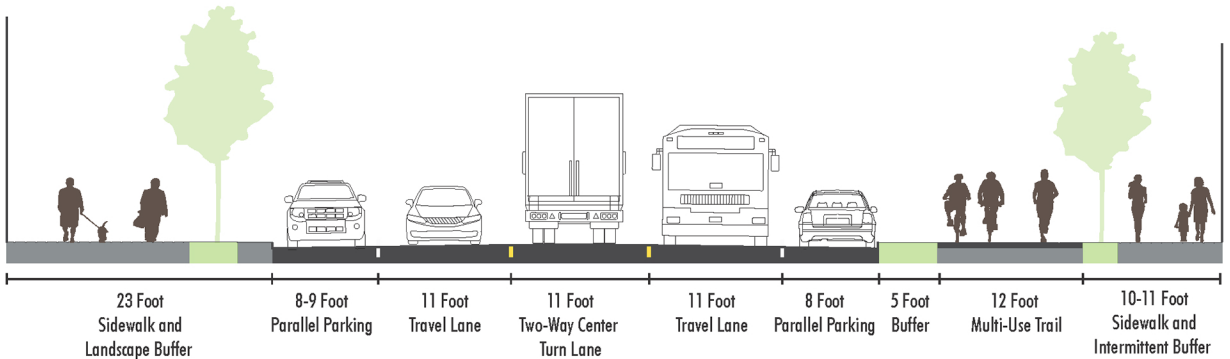

**Existing Conditions
NW 54th St Cross Section
60 Foot Right-of-Way**

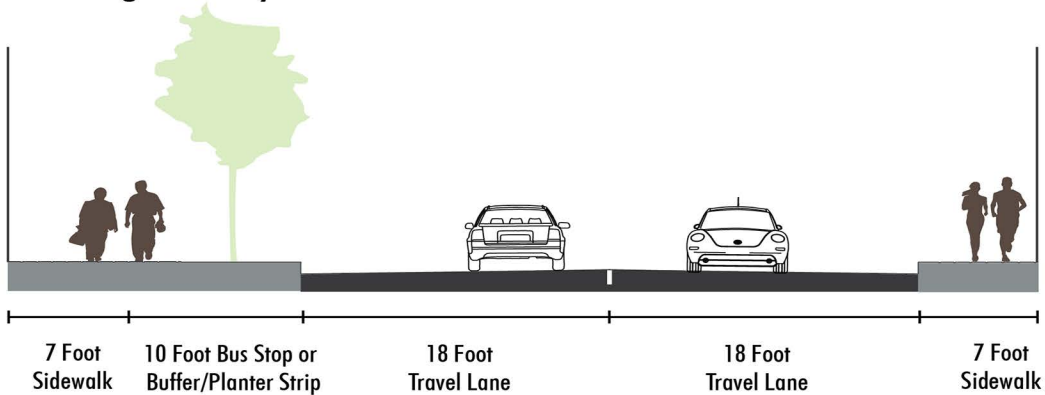

**Missing Link Proposed Condition
NW 54th St Cross Section
60 Foot Right-of-Way**

